

IEEE NSREC 2010 CONFERENCE

JULY 19 - 23, 2010
 SHERATON DENVER DOWNTOWN
 DENVER, COLORADO

REVISION DATE:
 12/4/2009 BM



BOOTH COUNT

Inventory as of 12/04/2009

Dimension	Size	Qty	SqFt
8'x10'	80	47	3,760
Totals:		47	3,760

25 - ROUNDS OF 8 - SEATING FOR 200

SCALE IN FEET SHOW AS OF 12/4/2009

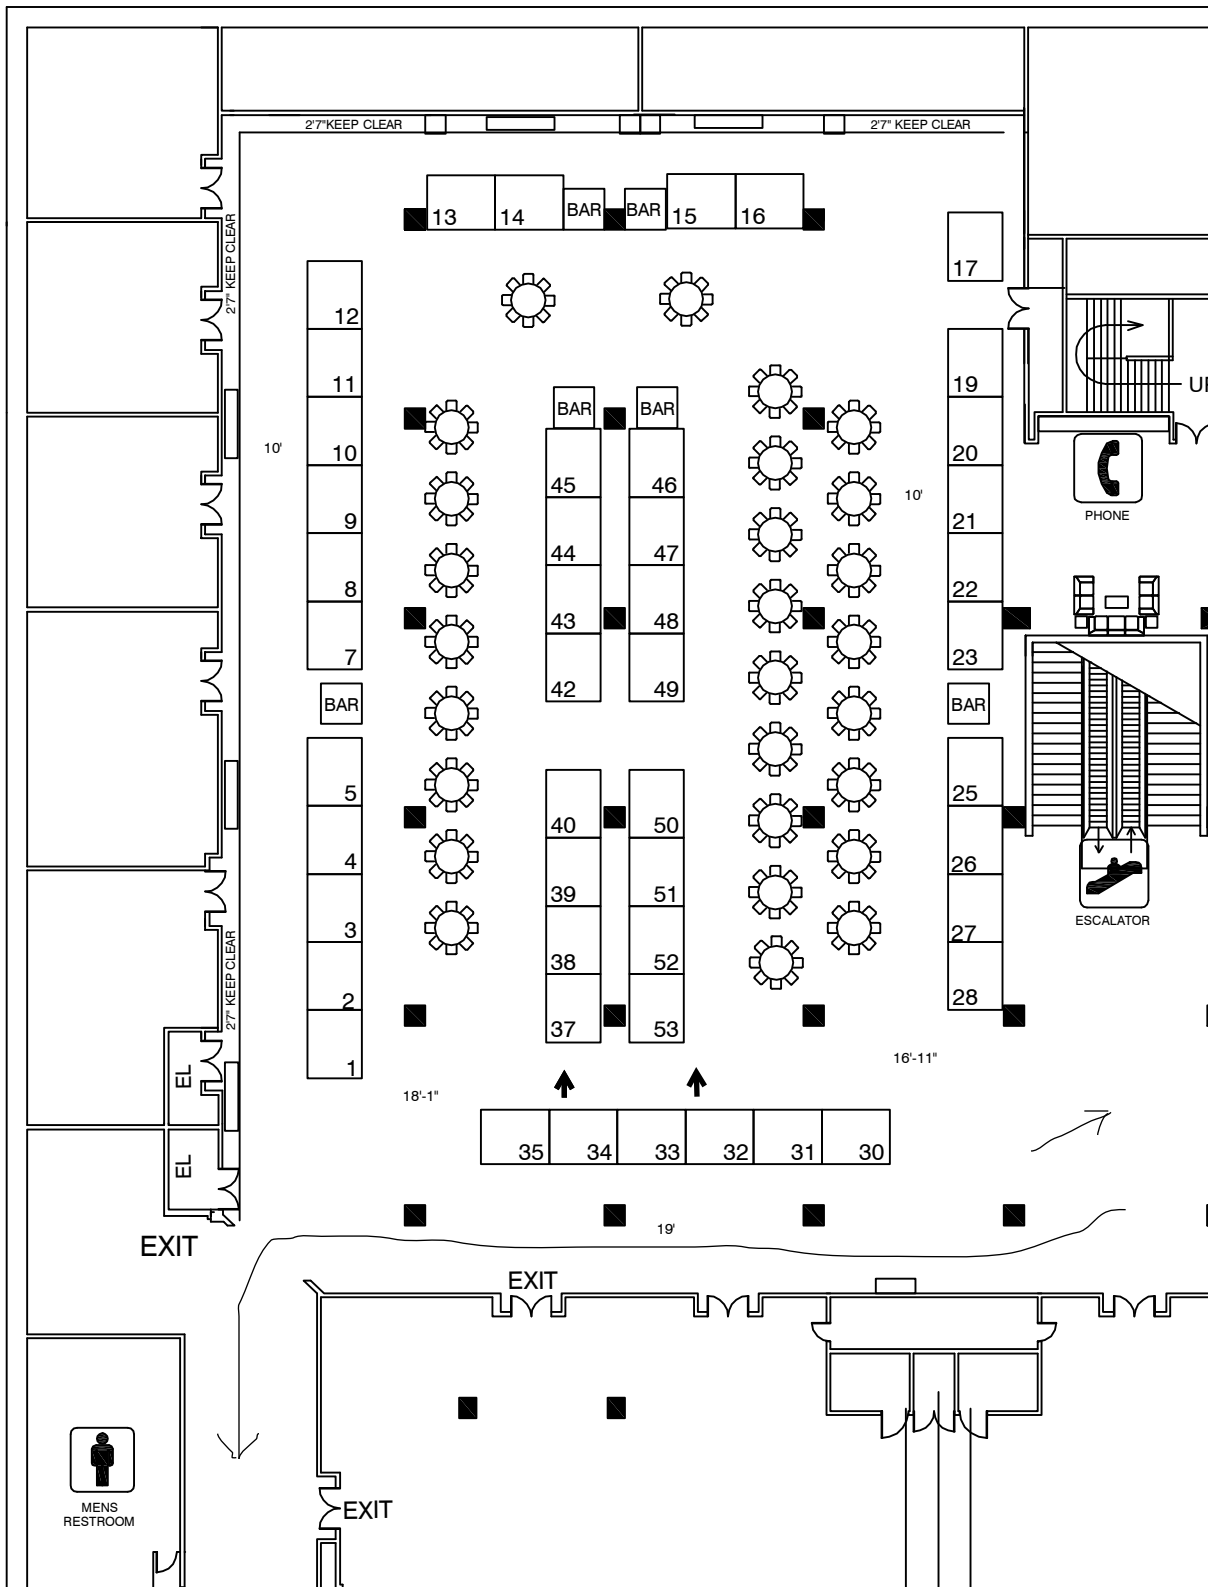 

BLDG. LEGEND:

- TYPICAL COLUMNS
- REGISTRATION
- WOMENS RESTROOM
- MENS RESTROOM
- TELEPHONE
- ESCALATOR
- ELEVATOR

LINETYPE LEGEND

- ROLL-UP DOORS
- AIRWALLS
- LOW CEILINGS
- CEILING BEAMS
- OPEN ABOVE

F R E E M A N

DRAWING STARTED:
 7/14/2009 CULKIN

FILE PATH:
 E:\ZShows_2010\IEEE
 NSREC\Floor Plans

DRAWING NAME:
 IEEE0710V2

HALL NAME:
 PLAZA EXHIBIT

JOB NUMBER:
 FB

ACCT. EXEC.:
 SM

SCALE: Custom

DISCLAIMER

EVERY EFFORT HAS BEEN MADE TO ENSURE THE ACCURACY OF ALL INFORMATION CONTAINED ON THIS FLOORPLAN. HOWEVER NO WARRANTIES, EITHER EXPRESSED OR IMPLIED ARE MADE WITH RESPECT TO THIS FLOORPLAN. IF THE LOCATION OF BUILDING COLUMNS, UTILITIES OR OTHER ARCHITECTURAL COMPONENTS OF THE FACILITY IS A CONSIDERATION IN THE CONSTRUCTION OR USAGE OF AN EXHIBIT, IT IS THE SOLE RESPONSIBILITY OF THE EXHIBITOR TO PHYSICALLY INSPECT THE FACILITY TO VERIFY ALL DIMENSIONS AND LOCATIONS.

©COPYRIGHT 2007, FREEMAN CO.
 ALL RIGHTS RESERVED.